



Microlinea Recessed Series 3 — 2 - T5/T5H0 Staggered Lamps

Row Guide – Grid

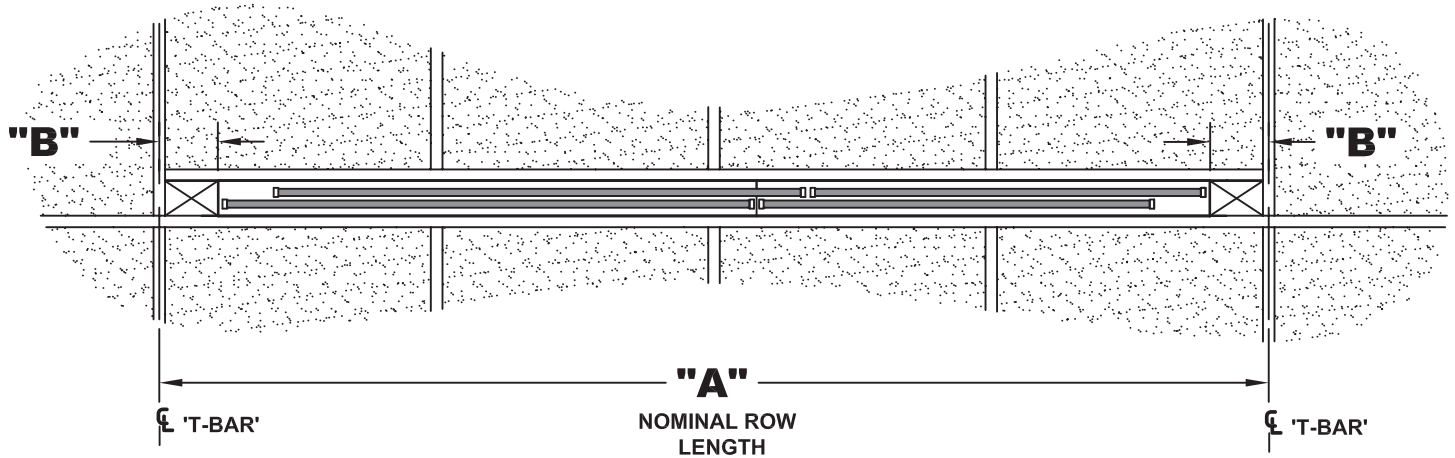

DIM "A" NOMINAL LENGTH	DIM "B" BLANK END	ROW ARRANGEMENTS	
2'	1/2"		One Piece Housing - Lamps Not Staggered
4'	1/2"		One Piece Housing - Lamps Not Staggered
6'	1 1/16"		One Piece Housing - Lamps Not Staggered
8'	5"		One Piece Housing
10'	5 19/32"		
12'	5 25/32"		
14'	1/2"		
16'	21/32"		
18'	1 21/32"		
20'	1 7/16"		
22'	2 1/32"		
24'	2 7/32"		
26'	3 7/32"		
28'	3"		
30'	3 19/32"		
32'	3 25/32"		
34'	4 3/8"		
36'	4 9/16"		
38'	5 5/32"		
40'	5 11/32"		

Contact Factory for Rows Longer than 40'

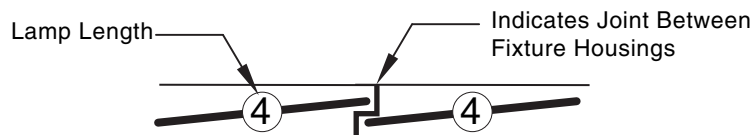

Precision Architectural Lighting 4830 Timber Creek Drive Houston, Texas 77017
Tel 713.946.4343 Fax 713.946.4441 www.pal-lighting.com

PAL RESERVES THE RIGHT TO CHANGE PRODUCT DESIGN AND SPECIFICATIONS. CONTACT FACTORY FOR MOST RECENT PRODUCT INFORMATION.